

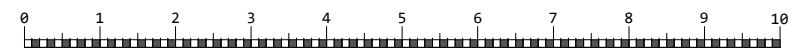
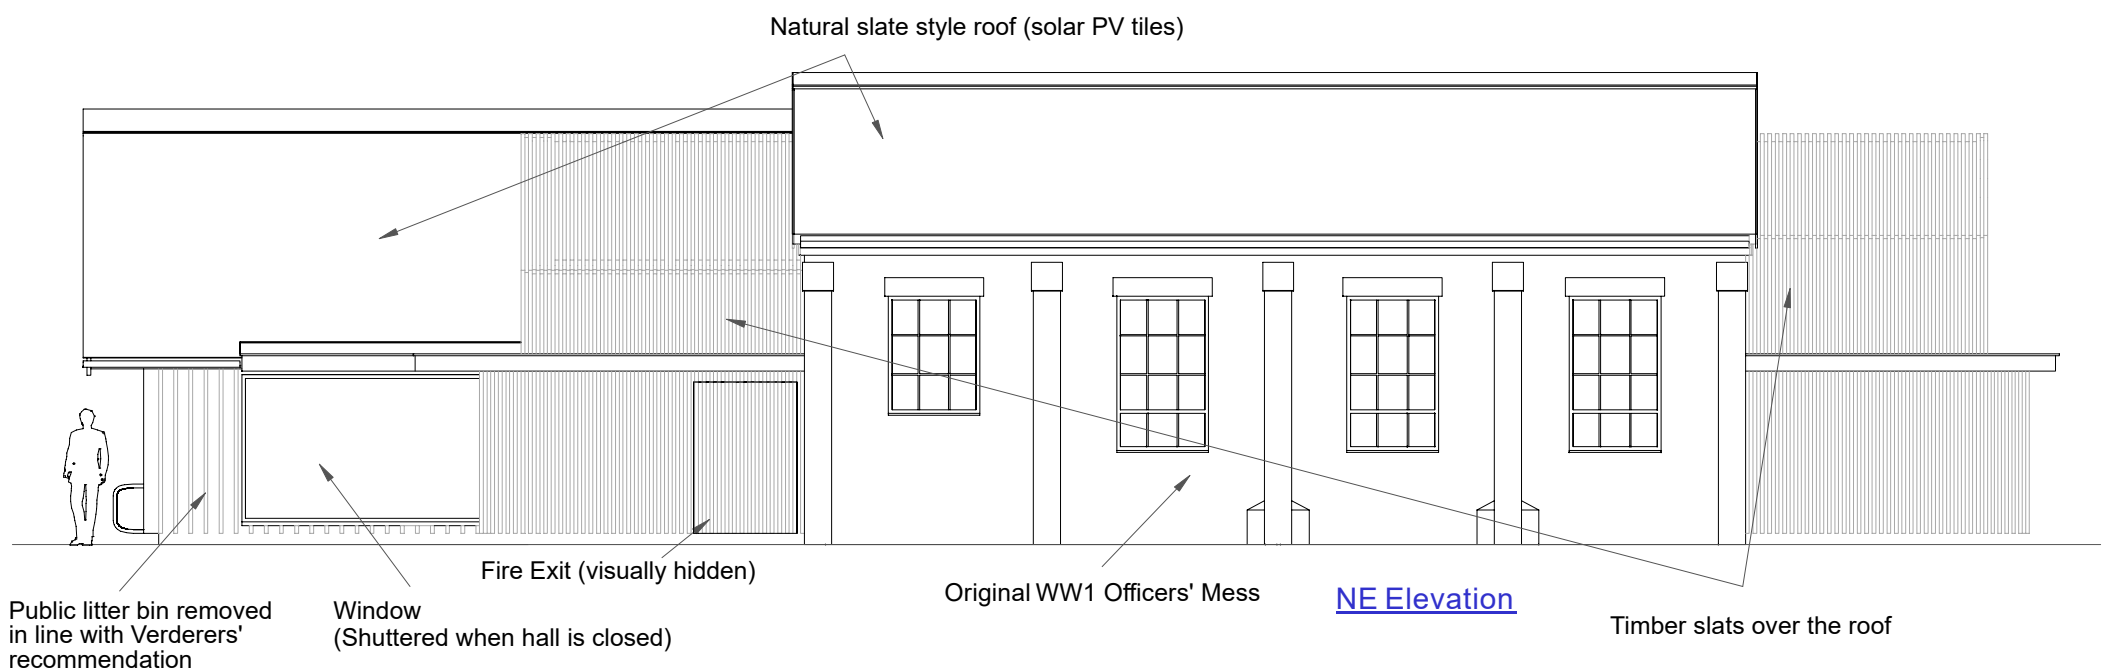
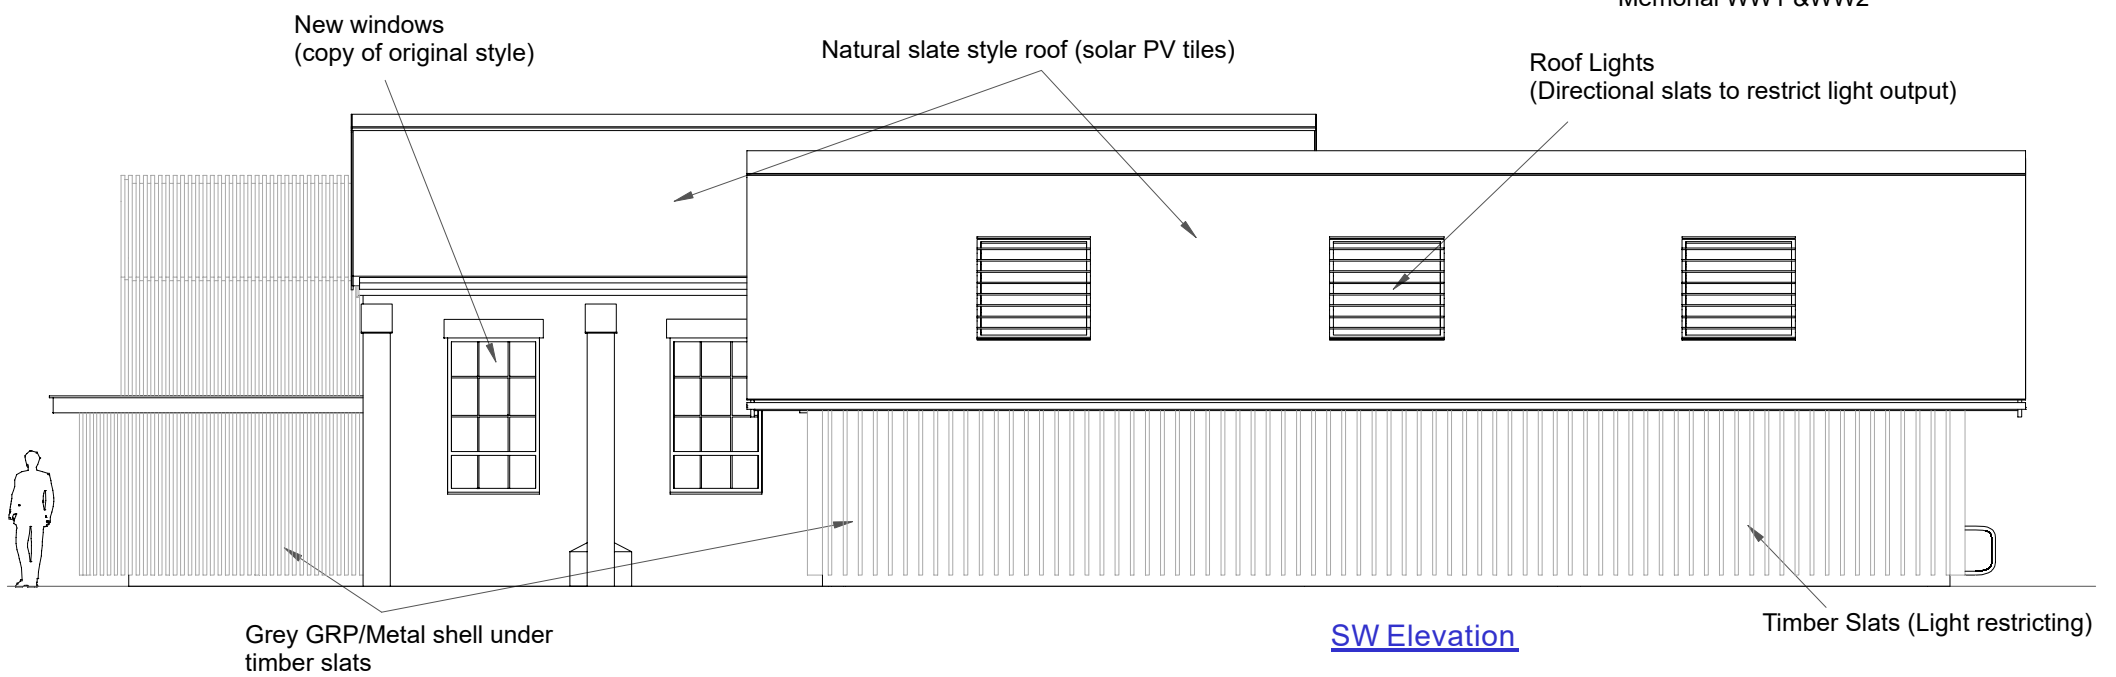



Description: PROPOSED - 1st Floor - No Shop  
Site Location: East Boldre Village Hall, East Boldre, Hampshire, SO42 7WD  
Drawing Ref:  
Date: June 2021

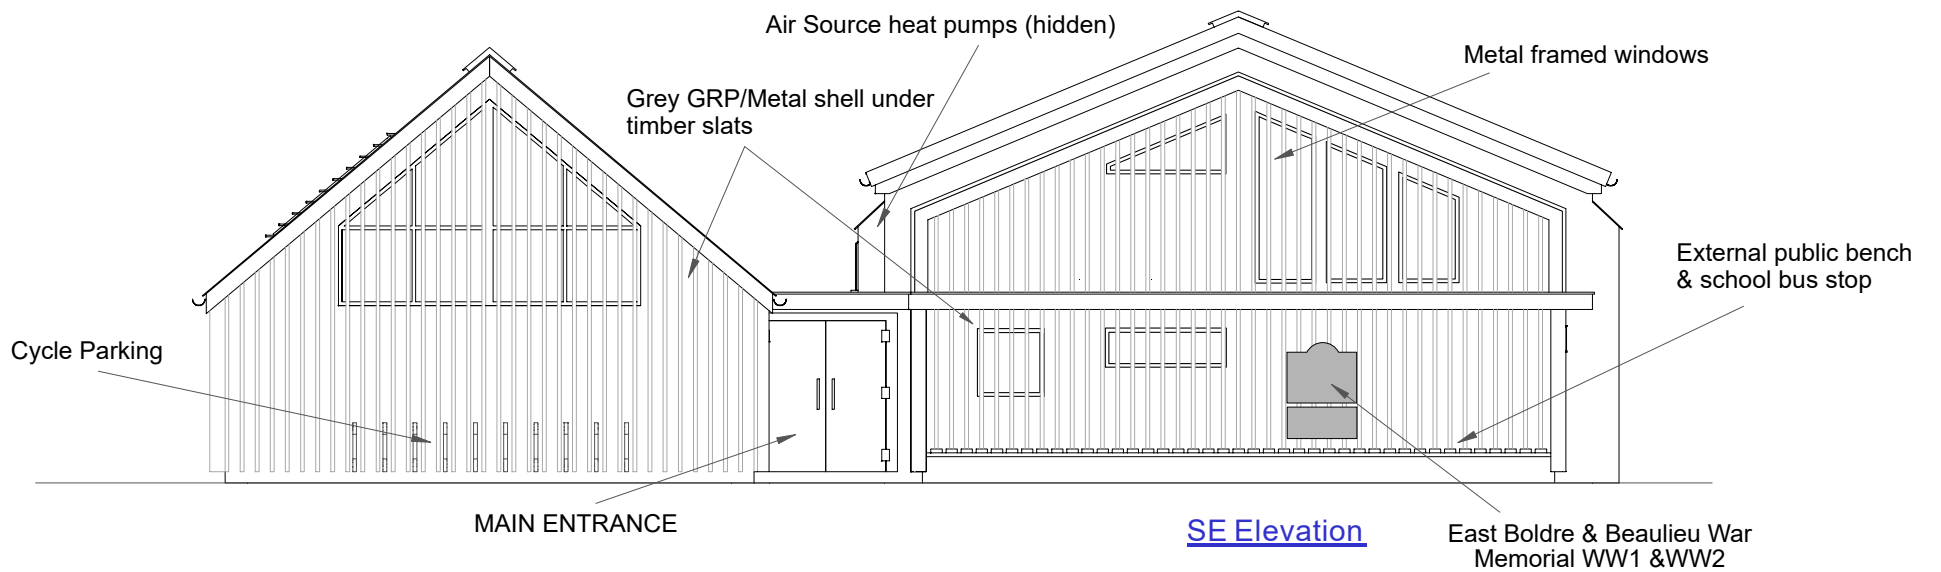


Scale(m) 1:100 (A3)

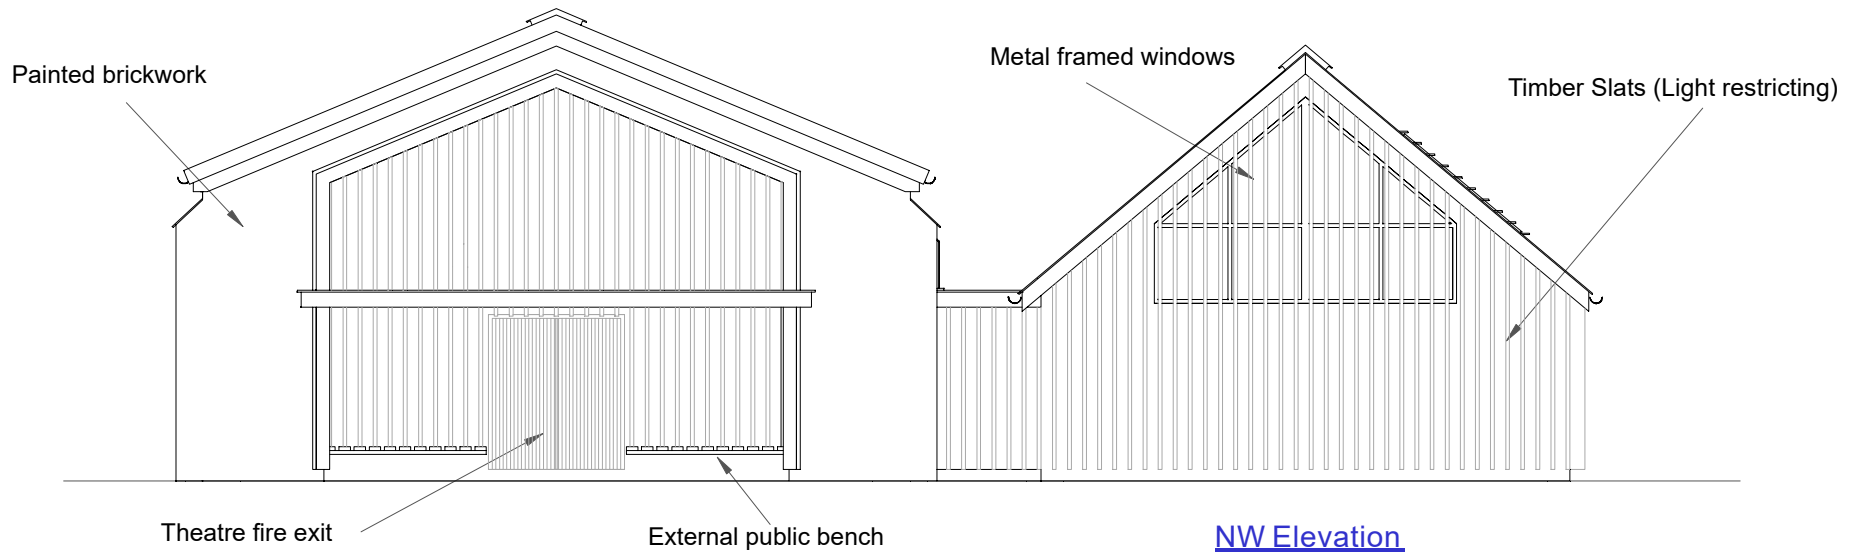


Description: PROPOSED - Elevations (No Shop)  
 Site Location: East Boldre Village Hall, East Boldre, Hampshire, SO42 7WD  
 Drawing Ref:  
 Date: June 2021

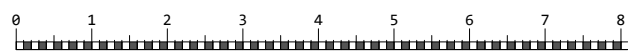


Scale(m) 1:100 (A3)

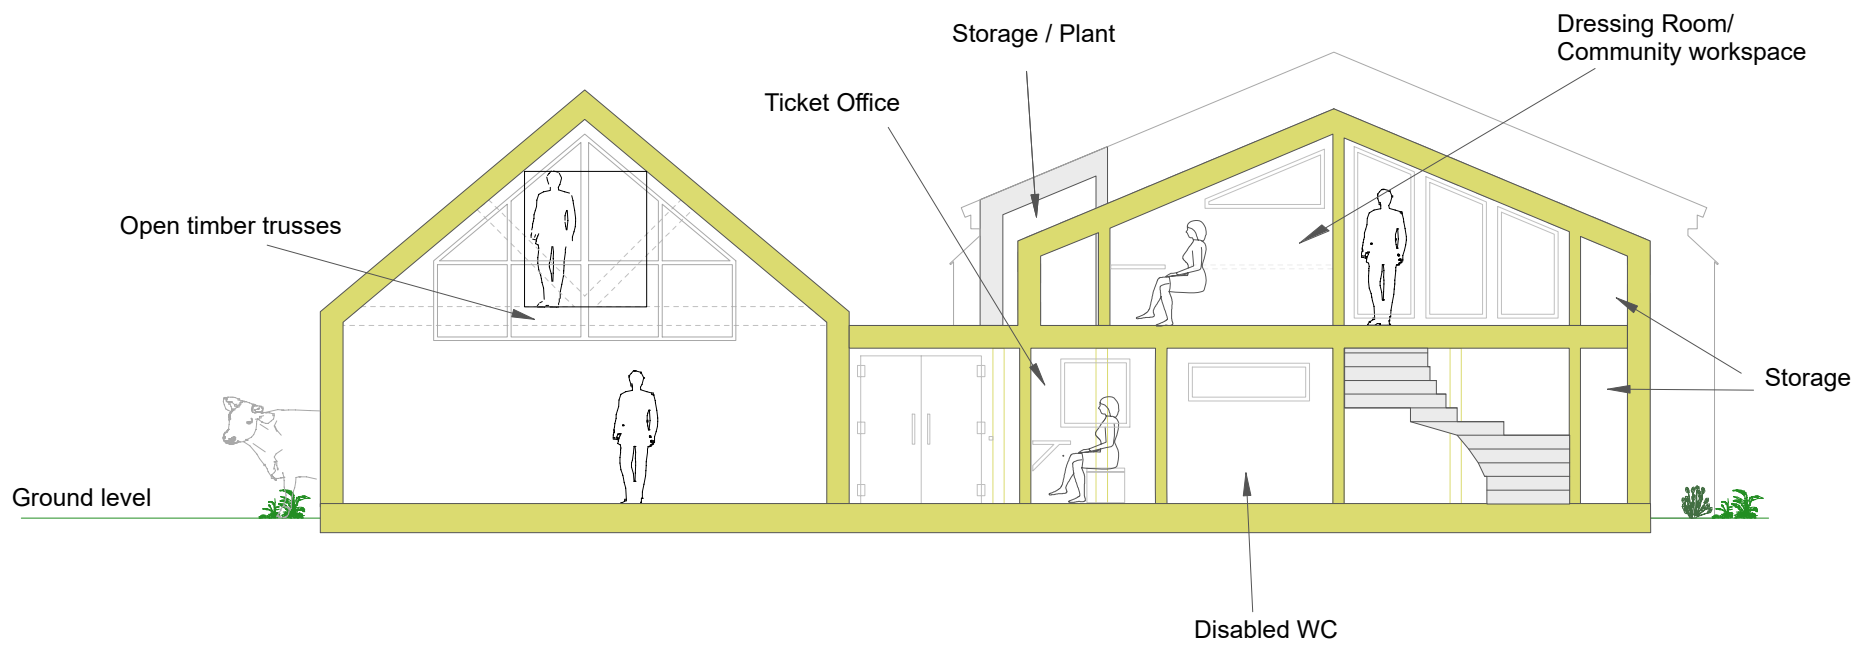

**Internal Layout Section (with entrance extension)**

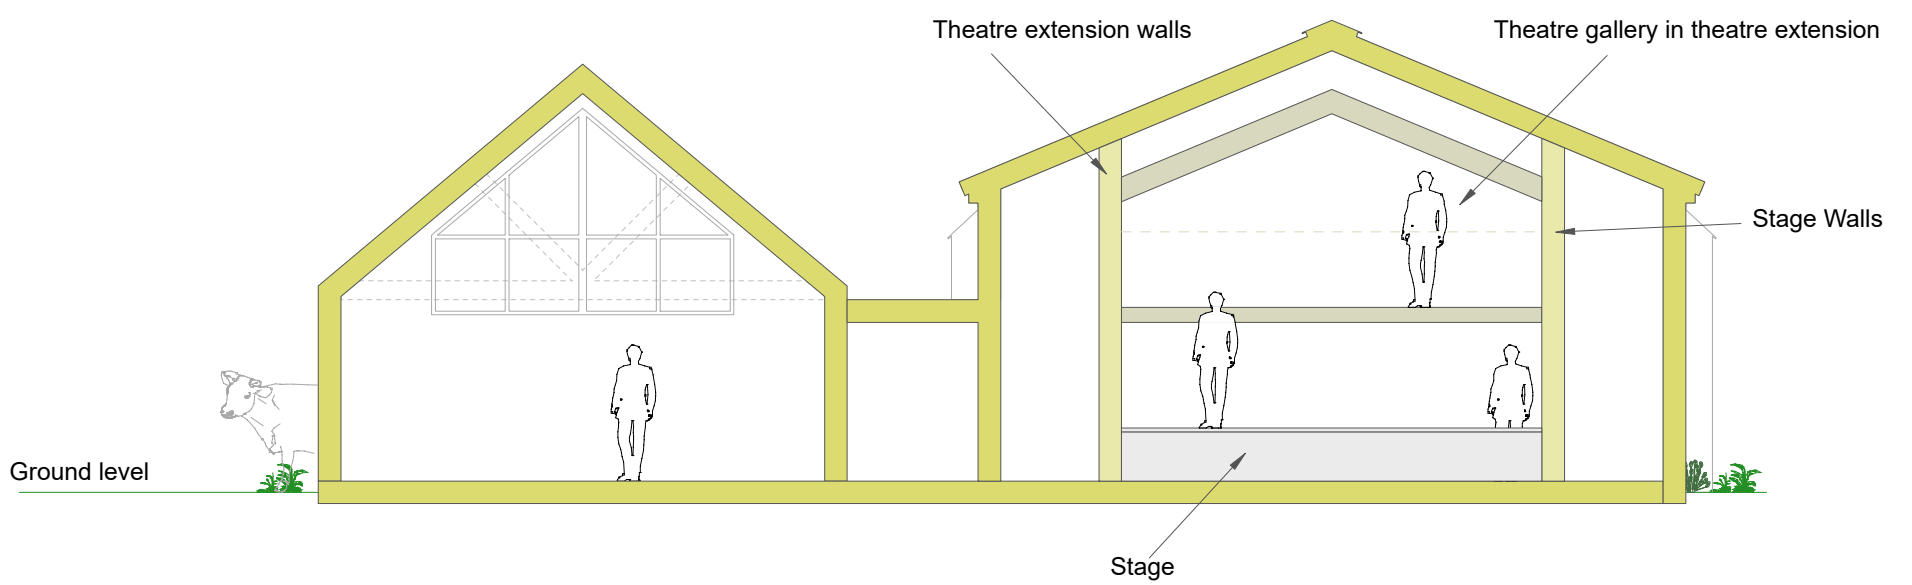


**Theatre Section, with stage and gallery**

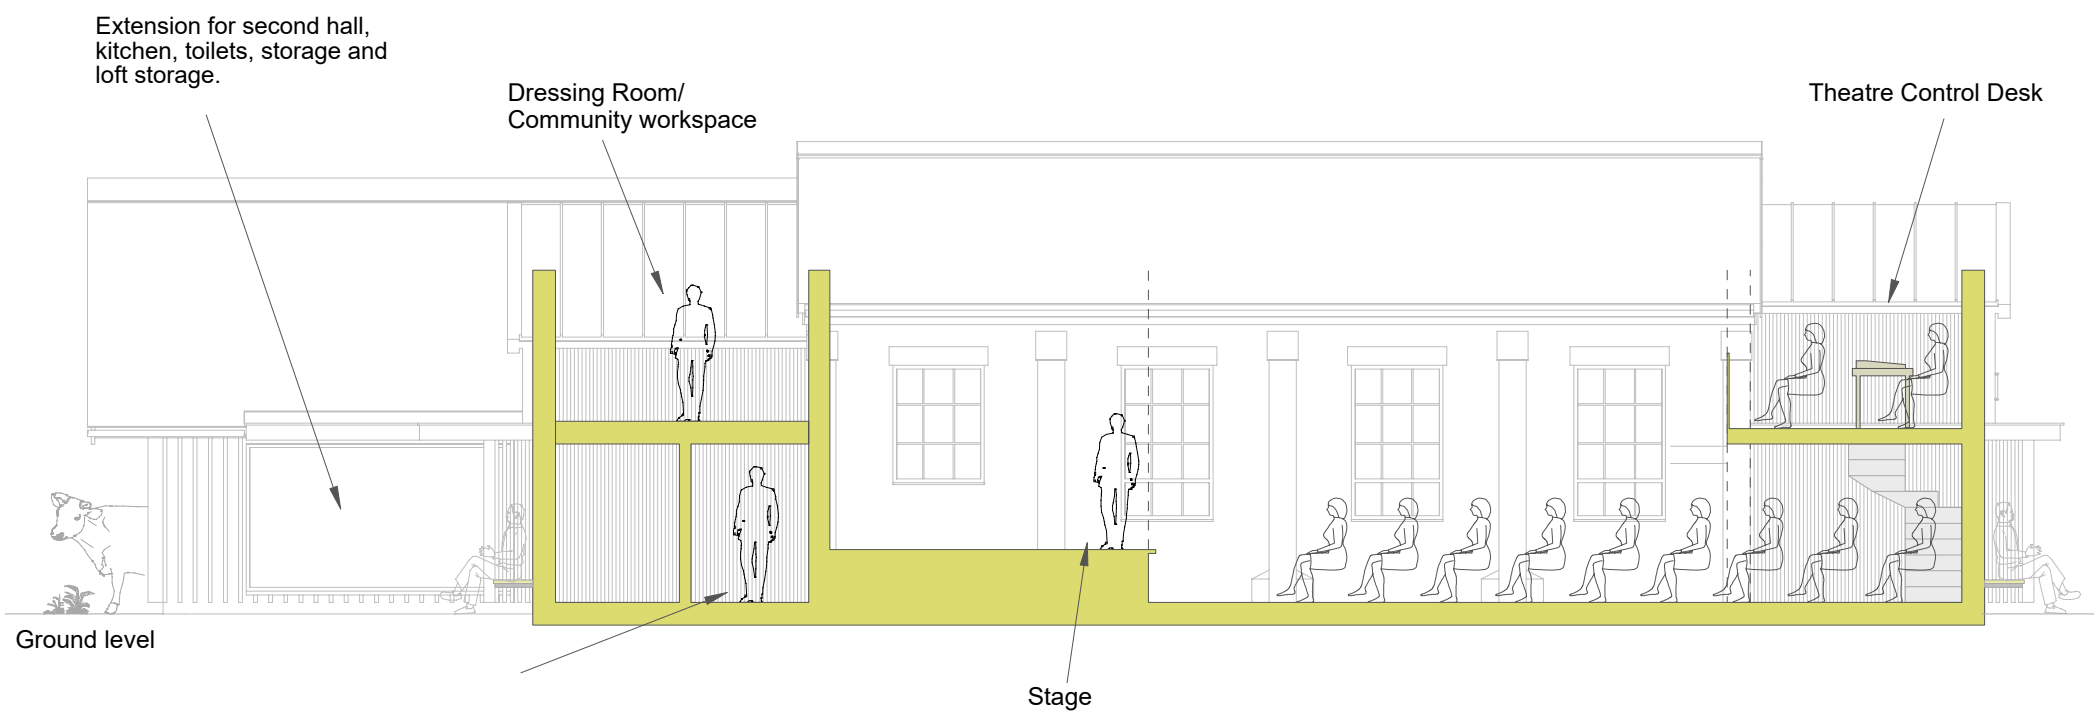

**Internal Theatre Section (Viewed from Main Rd)**

Description: PROPOSED - Internal Sections (No Basement)  
 Site Location: East Boldre Village Hall, East Boldre, Hampshire, SO42 7WD  
 Drawing Ref:  
 Date: June 2021

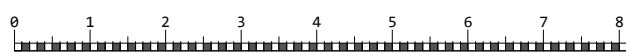

Scale (m) 1:100 (A3)